


平面图

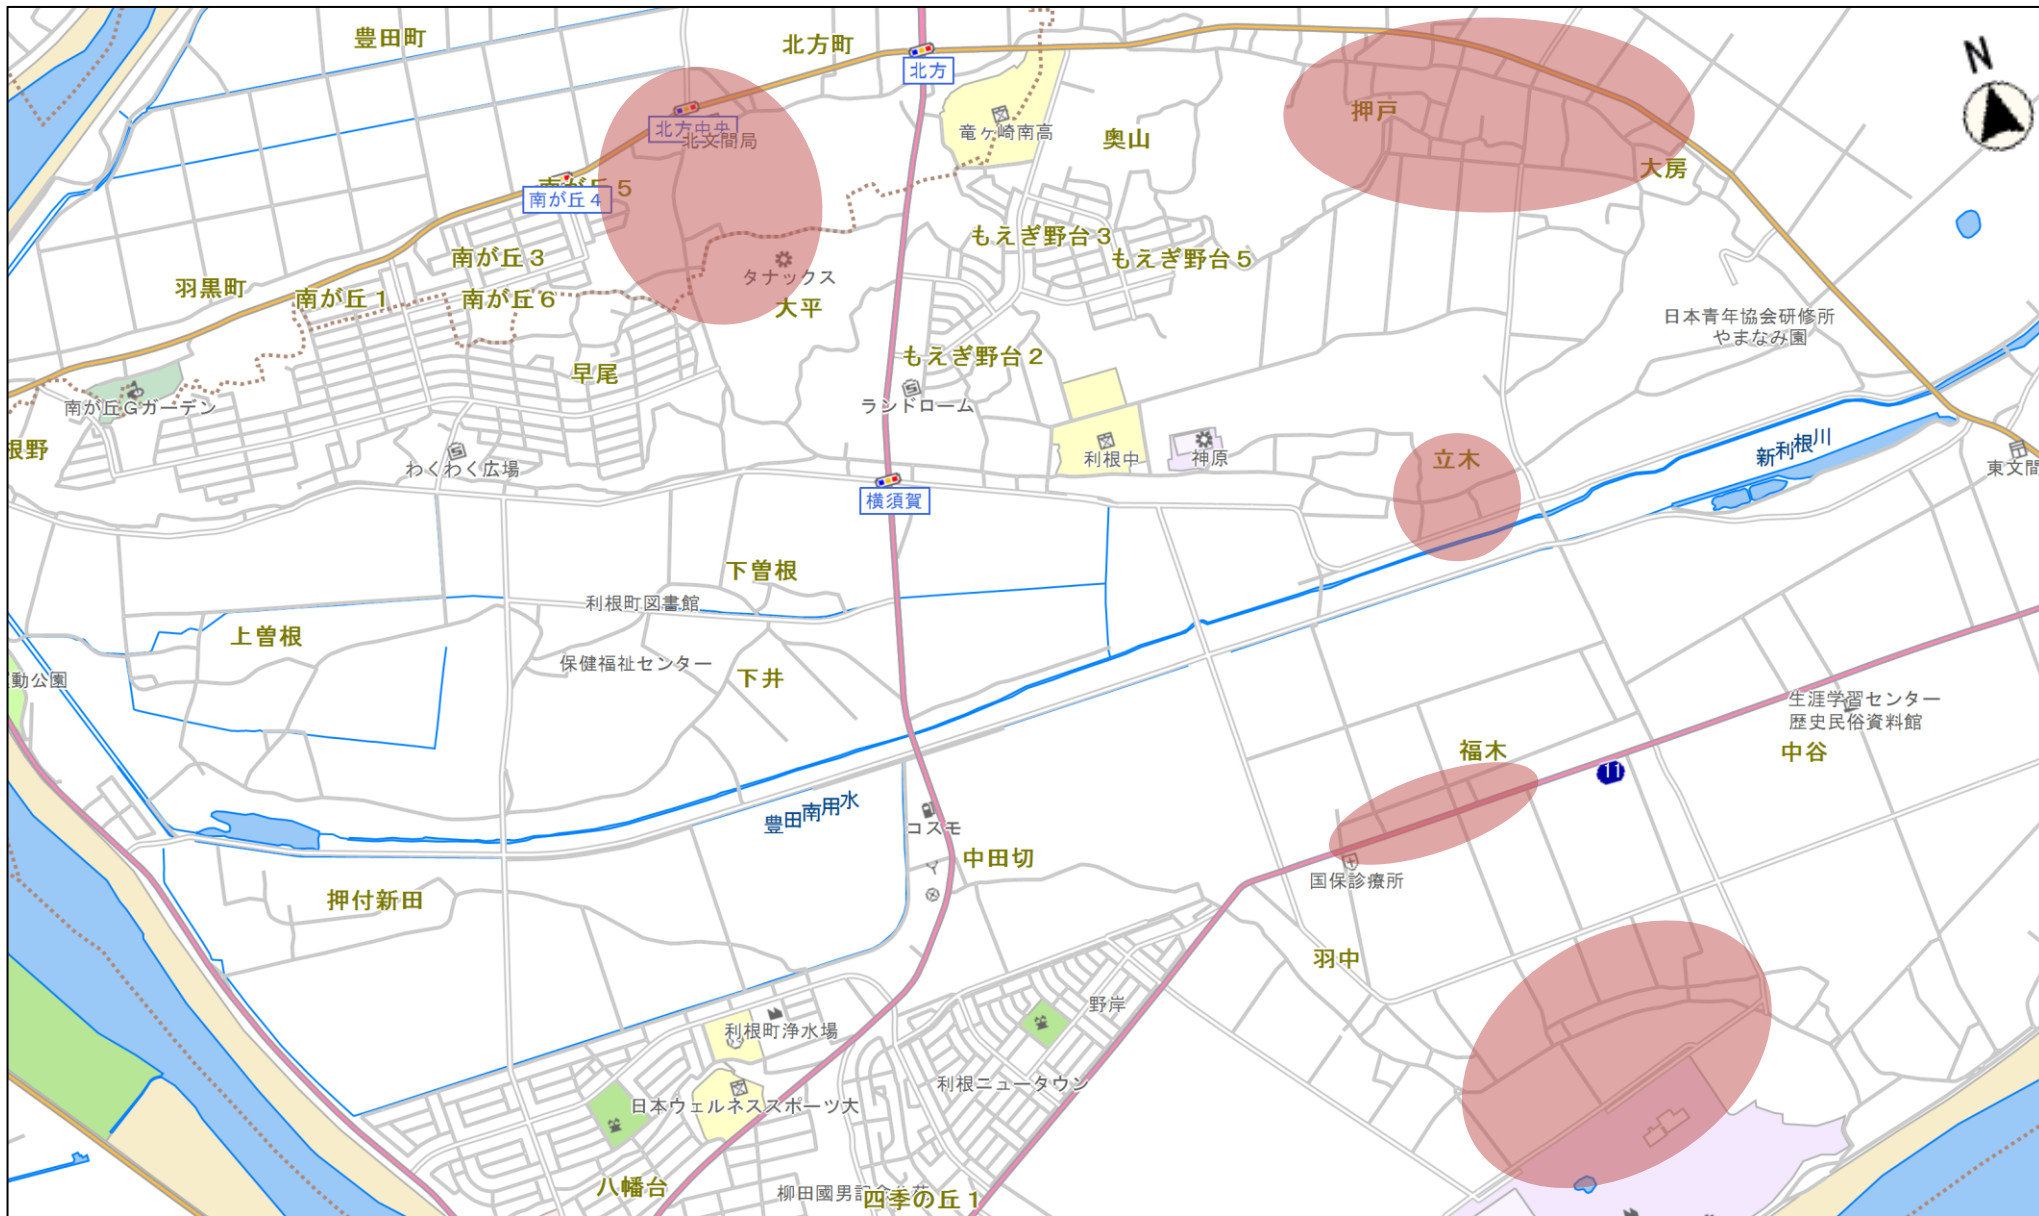

縮尺 1 : 20000

(C)PASCO (C)INCREMENT P