



資料 6

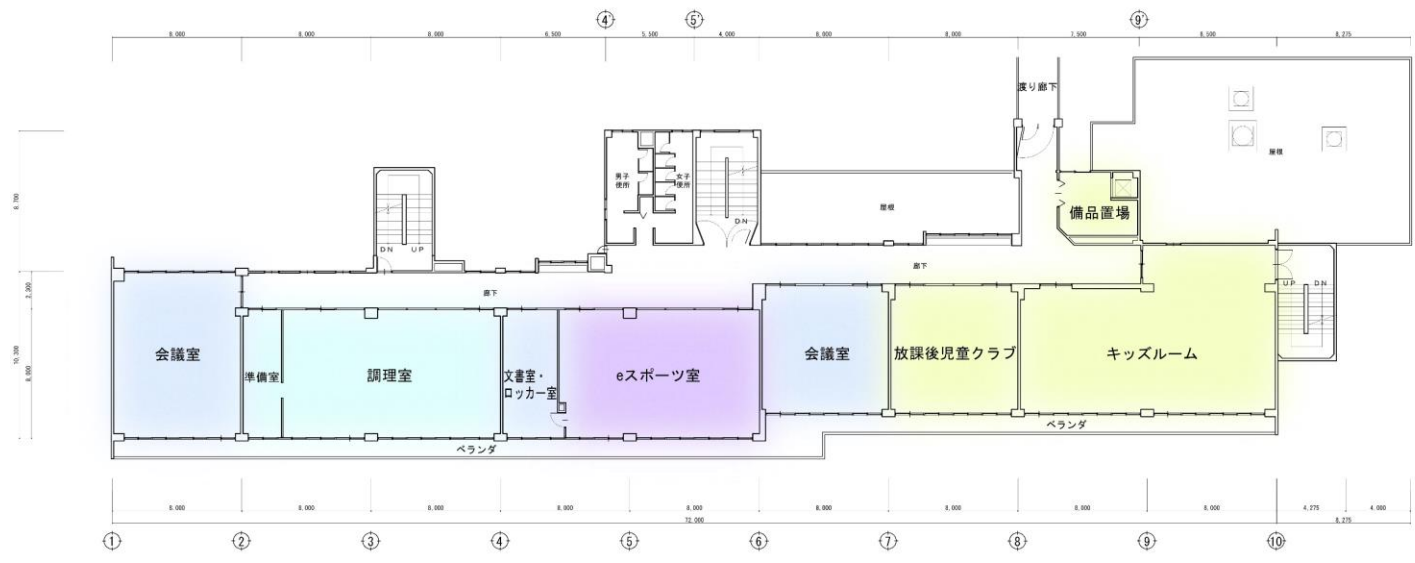

2階平面図 S=1/300

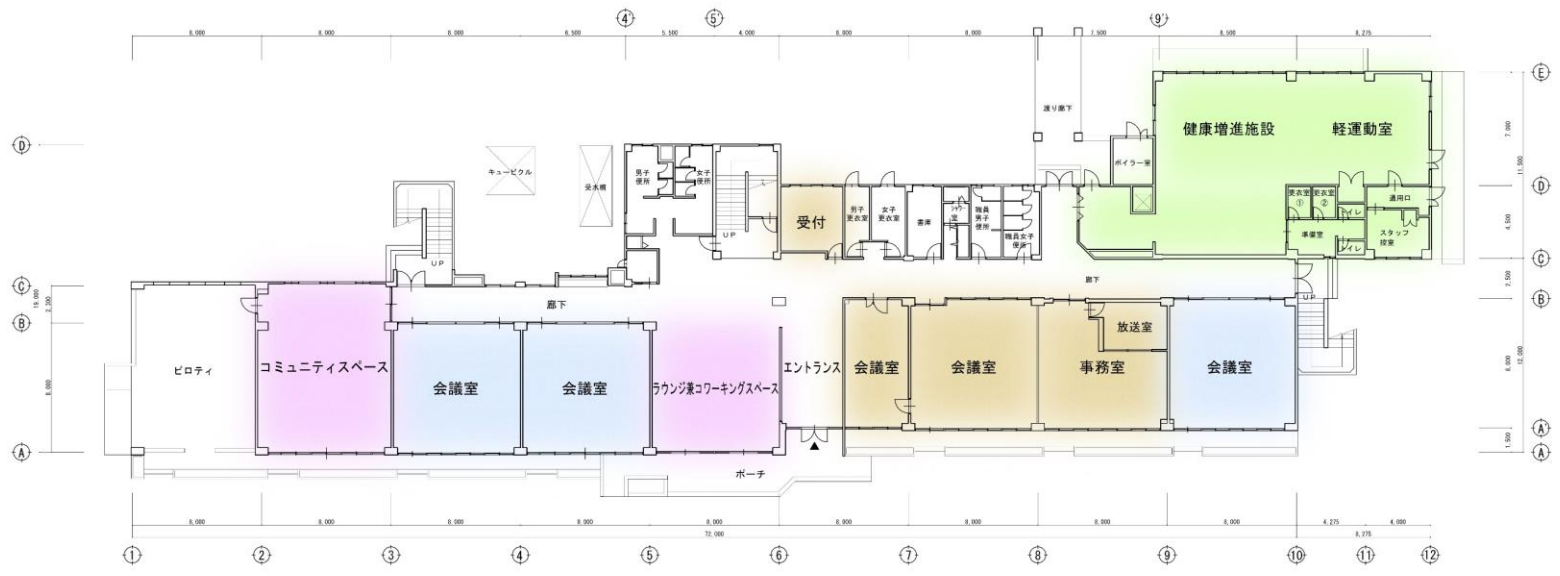

1階平面図 S=1/300